

PHYSICAL INFRASTRUCTURE

This is the overall floor plan of Aishabai College of Education, accompanied by detailed specifications provided below.

1. Ground floor carpet areas

| Sr. No. | ROOMS | AREA IN SOMTS | AREA IN SQ.FTS |
|---------|----------------------------------|---------------|----------------|
| 1 | MULTIPURPOSE HALL | 123.51 | 1329.46 |
| 2 | ICT LAB | 37.64 | 405.16 |
| 3 | STORE ROOM | 11.40 | 122.71 |
| 4 | STUDENTS TOILET | 16.03 | 172.55 |
| 5 | NAMAZ ROOM/ GIRLS COMMON ROOM | 25.35 | 272.87 |
| | TOTAL | 224.06 | 2411.73 |

2. First Floor carpet areas

| Sr. No. | ROOMS | AREA IN SOMTS | AREA IN SQ.FTS |
|---------|--------------------------------|---------------|----------------|
| 1 | PANTRY | 11.79 | 126.91 |
| 2 | ADMIN OFFICE | 14.72 | 158.45 |
| 3 | GENTS TOILET STAFF | 5.08 | 54.68 |
| 4 | LADIES TOILET STAFF | 5.08 | 54.68 |
| 5 | BUSINESS ROOM | 11.79 | 126.91 |
| 6 | PRINCIPAL ROOM | 14.72 | 158.45 |
| 7 | CONFERENCE ROOM 1 | 15.03 | 161.78 |
| 8 | LIBRARY | 60.21 | 648.10 |
| 9 | STUDENTS TOILET | 14.90 | 160.38 |
| 10 | SEMINAR HALL | 61.32 | 660.05 |
| 11 | SOCIAL SCIENCE METHOD ROOM | 37.47 | 403.33 |
| 12 | MATHS & SCIENCE METHOD ROOM | 36.74 | 395.47 |
| 13 | STAFF ROOM | 37.75 | 406.34 |
| | TOTAL | 326.60 | 3515.52 |

3. Second Floor carpet areas

| Sr. No. | ROOMS | AREA IN SOMTS | AREA IN SQ.FTS |
|---------|----------------------------|---------------|----------------|
| 1 | CONFERENCE ROOM 2 | 11.79 | 119.70 |
| 2 | COMPUTER ROOM | 14.72 | 161.78 |
| 3 | READING ROOM | 61.21 | 658.88 |
| 4 | ACCOUNTS OFFICE | | |
| 5 | E-CONTENT DEVELOPMENT ROOM | | |
| | TOTAL | 87.72 | 940.36 |

GROUND FLOOR CARPET AREAS

| S.NO | ROOM | AREA IN SQ.MTS | AREA IN SQ.FTS |
|------|-------------------|----------------|----------------|
| 1 | * CANTEEN | 10.13 | 108.99 |
| 2 | MULTIPURPOSE ROOM | 123.51 | 1329.46 |
| 3 | COMPUTER ROOM | 37.64 | 405.16 |
| 4 | STORE ROOM | 11.40 | 122.71 |
| 5 | TOILET BLOCK | 16.03 | 172.55 |
| 6 | NAMAZ ROOM | 25.35 | 272.87 |
| | TOTAL AREA | 224.06 | 2411.73 |

FIRST FLOOR CARPET AREAS


| S.NO | ROOM | AREA IN SQ.MTS | AREA IN SQ.FTS |
|------|-------------------|----------------|----------------|
| 1 | ROOM NO.10 | 11.79 | 126.91 |
| 2 | ROOM NO.11 | 14.72 | 158.45 |
| 3 | GENTS TOILET | 5.08 | 54.68 |
| 4 | LADIES TOILET | 5.08 | 54.68 |
| 5 | ROOM NO.12 | 11.79 | 126.91 |
| 6 | ROOM NO.13 | 14.72 | 158.45 |
| 7 | TRUSTEES OFFICE | 15.03 | 161.78 |
| 8 | ROOM NO.14 | 60.21 | 648.10 |
| 9 | TOILET BLOCK | 14.90 | 160.38 |
| 10 | ROOM NO.15 | 61.32 | 660.05 |
| 11 | ROOM NO.16 | 37.47 | 403.33 |
| 12 | ROOM NO.17 | 36.74 | 395.47 |
| 13 | ROOM NO.18 | 37.75 | 406.34 |
| | TOTAL AREA | 326.60 | 3515.52 |

SECOND FLOOR CARPET AREAS

| S.NO | ROOM | AREA IN SQ.MTS | AREA IN SQ.FTS |
|------|-------------------|----------------|----------------|
| 1 | ROOM NO.21 | 11.79 | 126.91 |
| 2 | ROOM NO.22 | 14.72 | 158.45 |
| 3 | ROOM | 15.03 | 161.78 |
| 4 | ROOM NO. 23 & 24 | 61.21 | 658.88 |
| | TOTAL AREA | 102.75 | 1106.00 |

THIRD FLOOR CARPET AREAS


| S.NO | ROOM | AREA IN SQ.MTS | AREA IN SQ.FTS |
|------|-------------------|----------------|----------------|
| 1 | ROOM NO.28 | 11.12 | 119.70 |
| 2 | ROOM NO.29 | 11.88 | 127.88 |
| | TOTAL AREA | 23.00 | 247.57 |

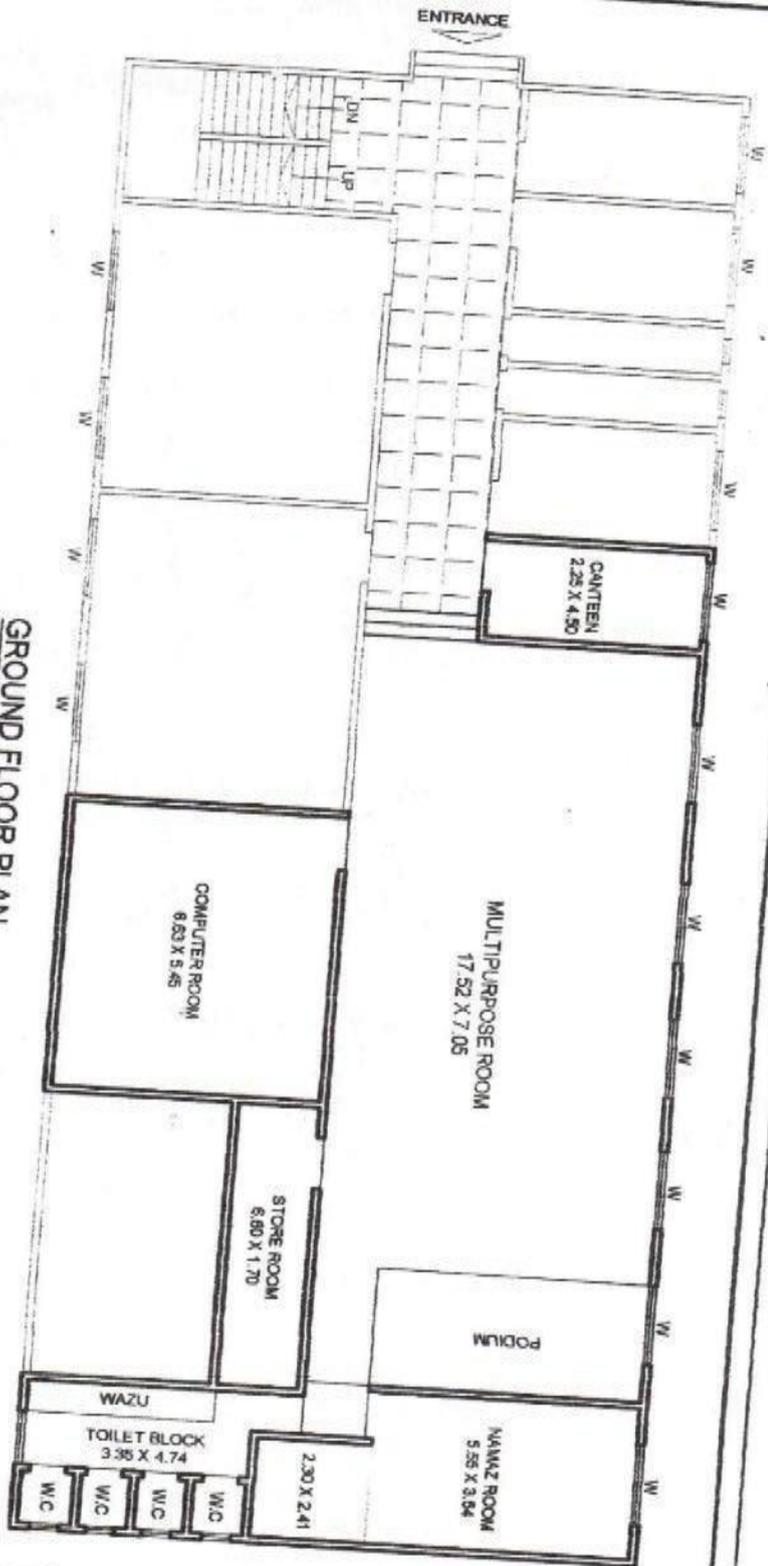


GROUND FLOOR PLAN
SCALE 1:100

GROUND FLOOR OF AISHABAI COLLEGE AT J.J.
BYCULLA, MUMBAI - 400 008

BHOIRA & ASSOCIATES
ARCHITECTS & ENGINEERS
6, SONA WALA COMPOUND, MORI RD.
MAHIM, MUMBAI - 400016
TEL - 2445 9523

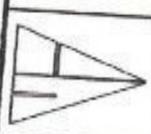


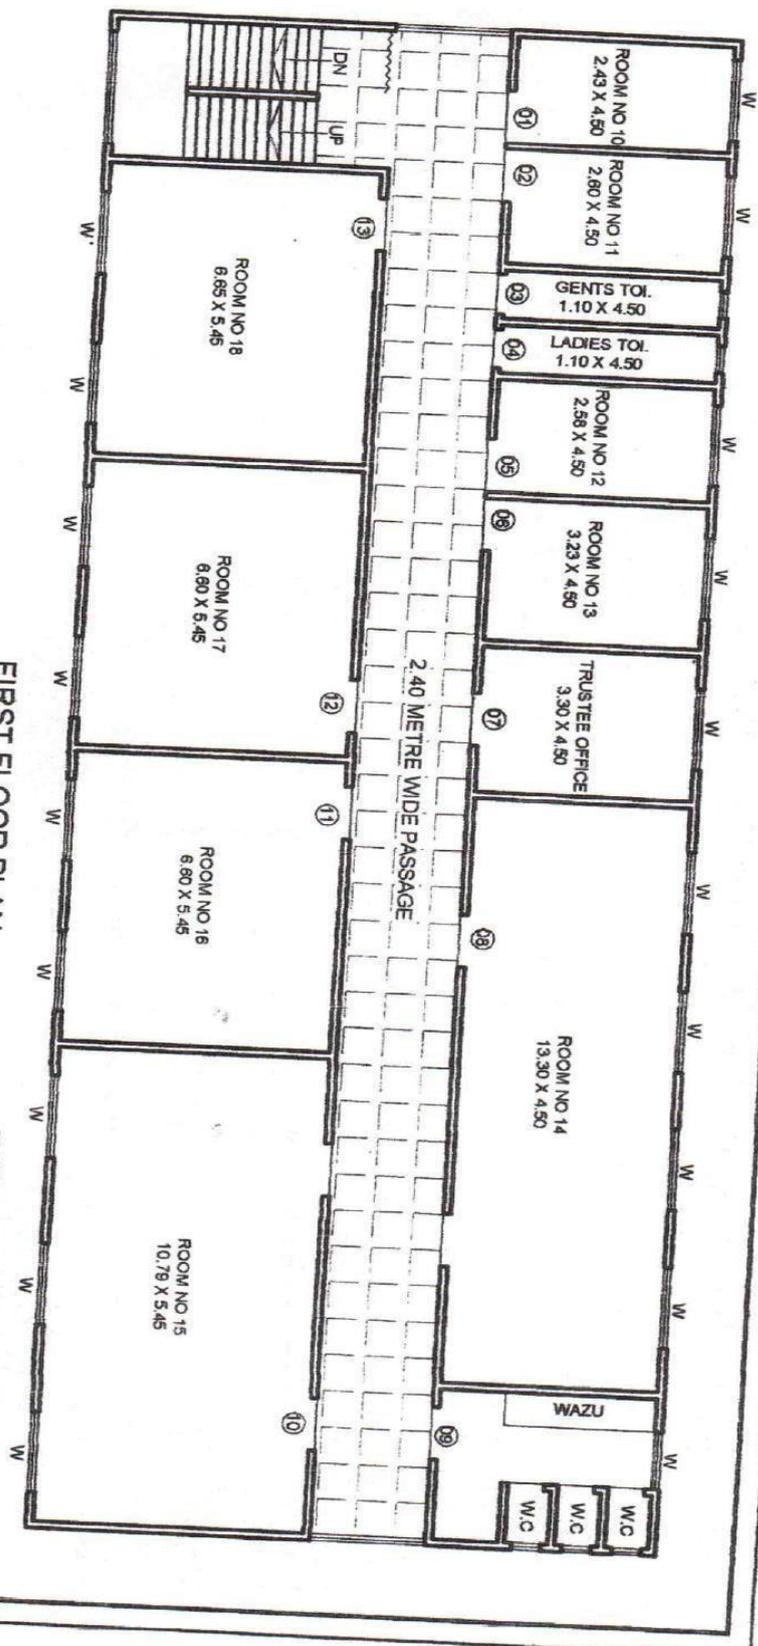

FIRST FLOOR PLAN
SCALE 1:100

FIRST FLOOR PLAN OF AISHABAI COLLEGE AT
J.J. BYCULLA, MUMBAI - 400 008


BHOIRA & ASSOCIATES
ARCHITECTS & ENGINEERS
6, SONA WALA COMPOUND, MORI RD.
MAHIM, MUMBAI - 400016
TEL. - 2445 9583

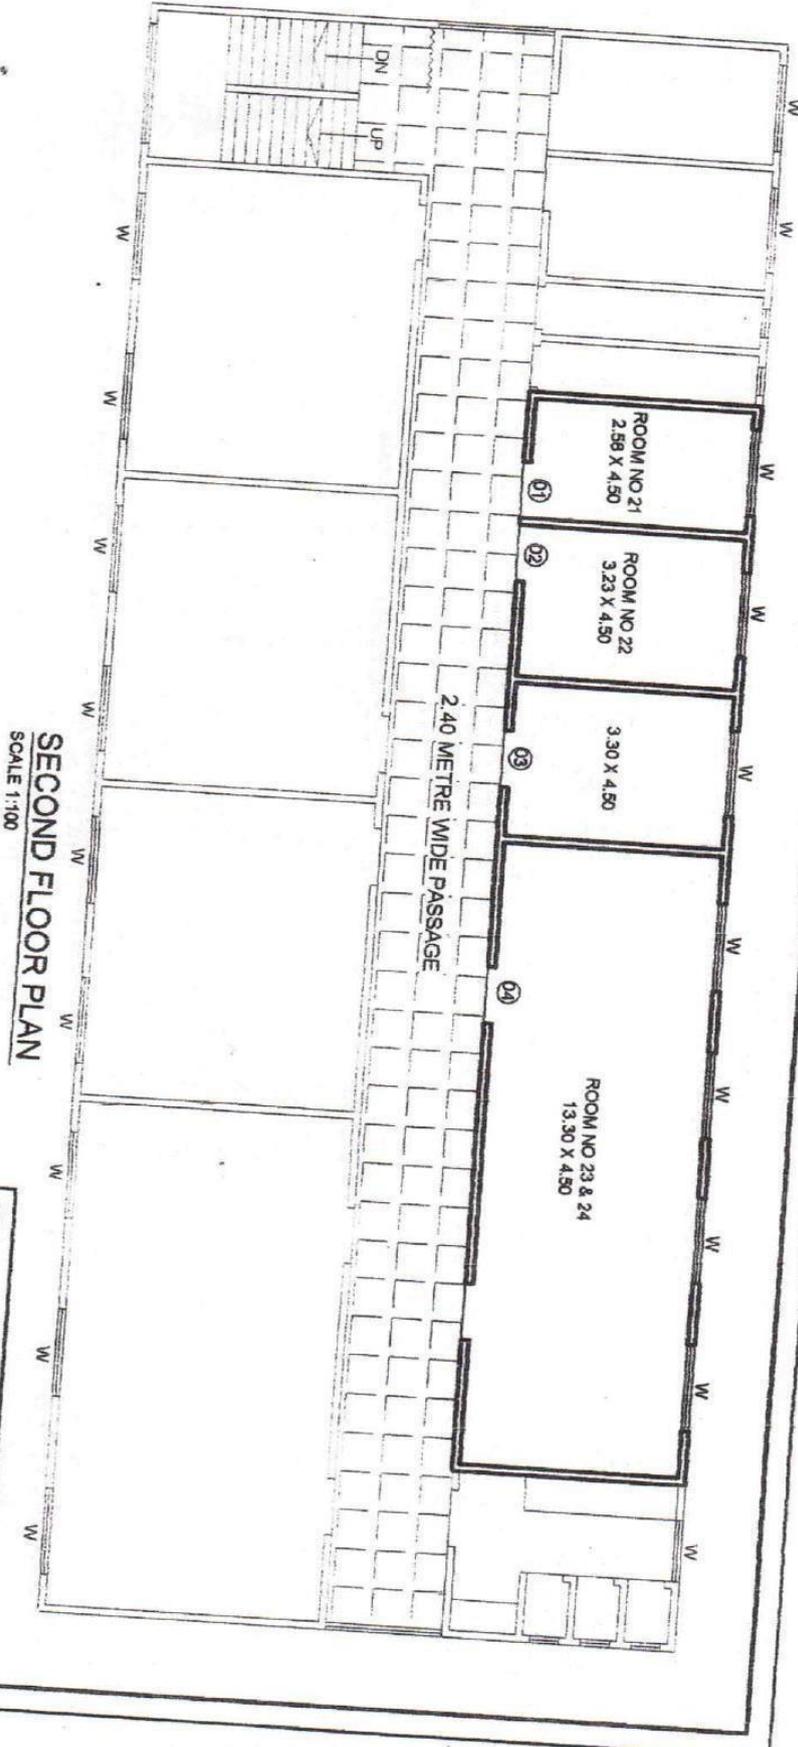

SECOND FLOOR PLAN
SCALE 1:100

SECOND FLOOR PLAN OF AISHABAI COLLEGE AT
J.J. BYCULLA, MUMBAI - 400 005

BHOIRA & ASSOCIATES
ARCHITECTS & ENGINEERS
6, SONAWALA COMPOUND, MORI RD,
MAHIM, MUMBAI - 400016
TEL - 2445 9583

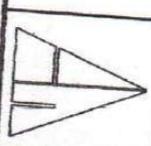

Aishabai College of Education: Campus Layout and Facilities

GROUND FLOOR:

1. **Multipurpose Hall:** A versatile event, lecture, and workshop space.
2. **ICT Lab:** Equipped with modern technology for digital learning.
3. **Language Laboratory:** Specialized for language instruction and practice.
4. **Girls' Common Room:** A comfortable space for female students.
5. **Curriculum Lab:** Resources and materials for curriculum development.
6. **Girls' Washroom:** Dedicated restroom for female students.

FIRST FLOOR:

7. **College Administrative Office:** Handles all administrative tasks.
8. **Principal's Office:** Office of the college principal.
9. **Staff Room:** Space for faculty, equipped with computers and lockers.
10. **Seminar Hall - Language Method Room:** A room for seminars and language teaching.
11. **Sports Room:** Storage and management of sports equipment.
12. **Method Room 1:** Focused on Social Science teaching.

13. **Method Room 2:** Dedicated to Science and Mathematics instruction.
14. **Method Room 3 cum Business Room:** Dual-purpose room for Commerce and Business studies.
15. **Library cum Reading Room and Music Room:** Over 5,000 books and digital resources, with a section for music.
16. **Girls' Washroom:** Separate restroom for female students.
17. **Staff Washrooms:** Separate facilities for male and female staff.
18. **Pantry:** Equipped with a refrigerator and microwave for staff use.
19. **Water Cooler:** Provides filtered drinking water.
20. **Conference Room 1:** Space for meetings and discussions.

SECOND FLOOR:

21. **E-Content Development Room:** A space for creating digital educational content.
22. **Accounts Office:** Manages financial and accounting tasks.
23. **Conference Room 2:** Additional room for conferences and meetings.

24. **Reading Room:** Quiet space for study and reading.

25. **ICT Lab 2:** A second lab for technology-based learning.

ASSOCIATE CAMPUS:

26. **Turf Mehfil Hall Sports Ground:** An additional sports facility located within 1 km of the main campus allows students to engage in outdoor sports and activities.

27. **FLAG laboratories & Ground:** The laboratories, sports ground, and other rooms of Fazlani La Academy Global School are within 1 km of the college. It also has a mini auditorium so when required can be engaged by Aishabai College of Education.

Aishabai College of Education is thoughtfully designed to cater to the diverse academic and extracurricular needs of its students and staff. With its modern infrastructure, well-equipped laboratories, dedicated spaces for academic and administrative functions, and comprehensive sports facilities, the college provides an environment conducive to holistic education. Including advanced digital learning tools and supportive amenities further enhances the learning experience, ensuring that students are well-prepared for academic and professional success.